


RUNWAY 15



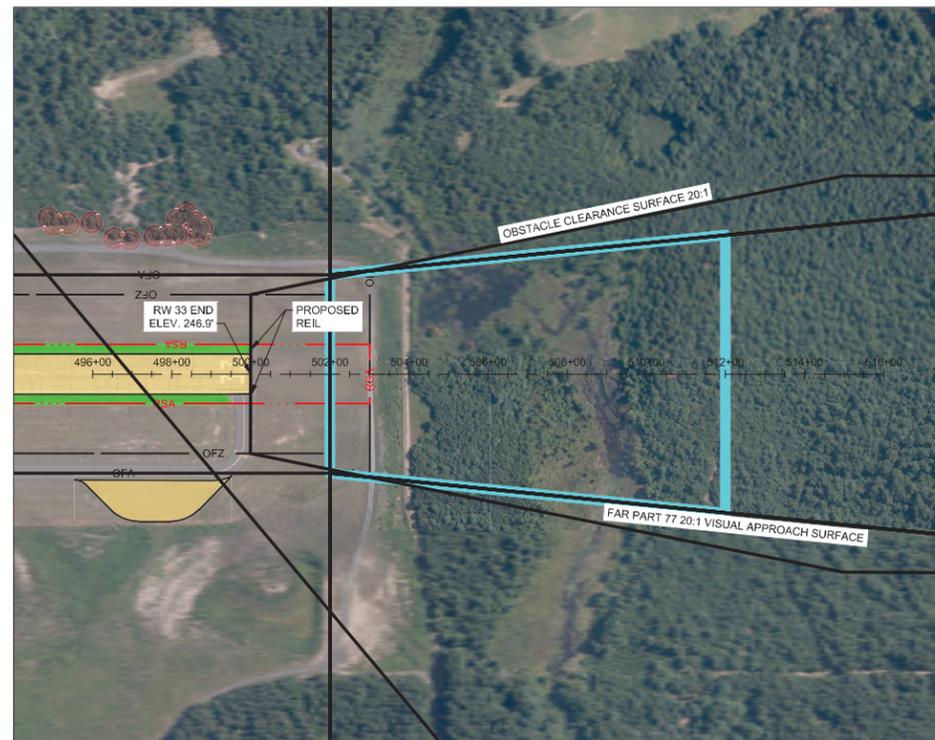


RUNWAY 33

LEGEND

- AIRPORT PROPERTY LINE
- EXISTING CONTOUR
- EXISTING FENCE
- PROPOSED FENCE
- RUNWAY SAFETY AREA
- OBJECT FREE AREA
- OBJECT FREE ZONE
- BUILDING RESTRICTION LINE
- RUNWAY VISIBILITY LINE
- RUNWAY PROTECTION ZONE
- PROPOSED EASEMENT
- THRESHOLD SITING SURFACE
- EXISTING PAVEMENT
- PROPOSED PAVEMENT
- PAVEMENT TO BE REMOVED
- EXISTING BUILDING
- PROPOSED BUILDING
- FUTURE AVIATION DEVELOPMENT
- RESERVED FOR NON-AVIATION DEVELOPMENT
- EXISTING WETLANDS
- LEASE HOLD
- FAR PART 77 NON-VEGETATIVE OBSTRUCTIONS (ACTUAL OBSTRUCTIONS > 0' ABOVE SURFACE)
- FAR PART 77 VEGETATIVE OBSTRUCTIONS (ACTUAL OBSTRUCTIONS > 0' ABOVE SURFACE)
- FAR PART 77 APPROACH SURFACE ONLY VEGETATIVE OBSTRUCTION ID TAG (REFER TO VEGETATIVE PENETRATION KEY)
- EXISTING TREE LINE (PROFILE VIEW)

NOTE:
 ALL ELEVATIONS ARE MEAN SEA LEVEL (MSL)
 VERTICAL DATUM : NAVD 88
 COORDINATE SYSTEM : NAD 83

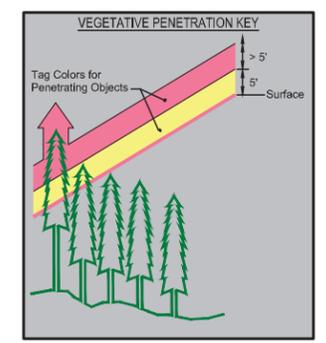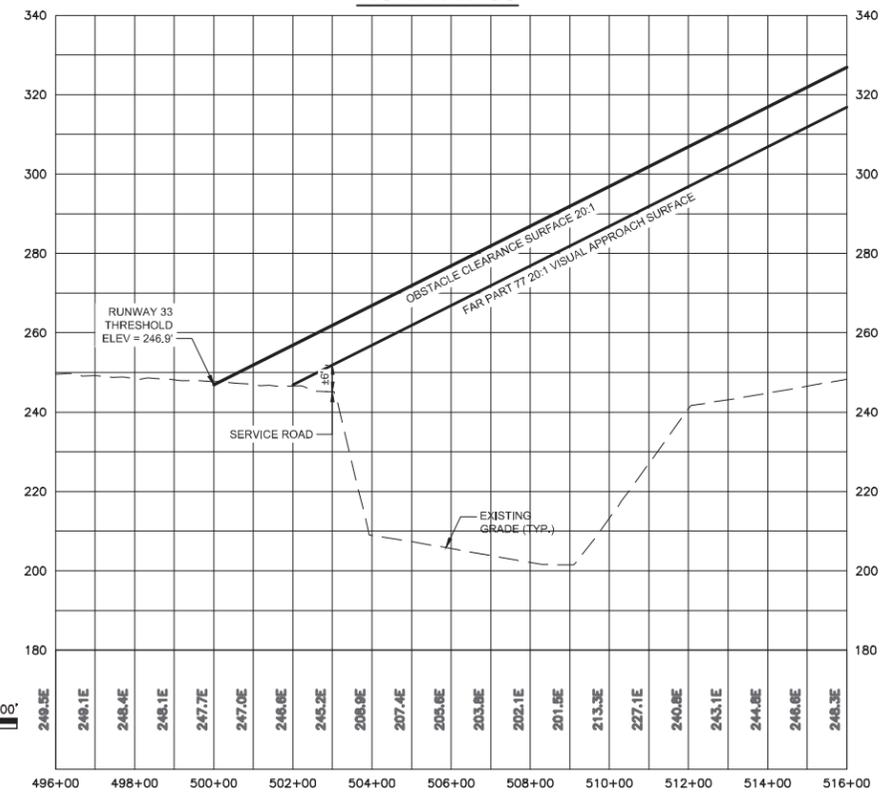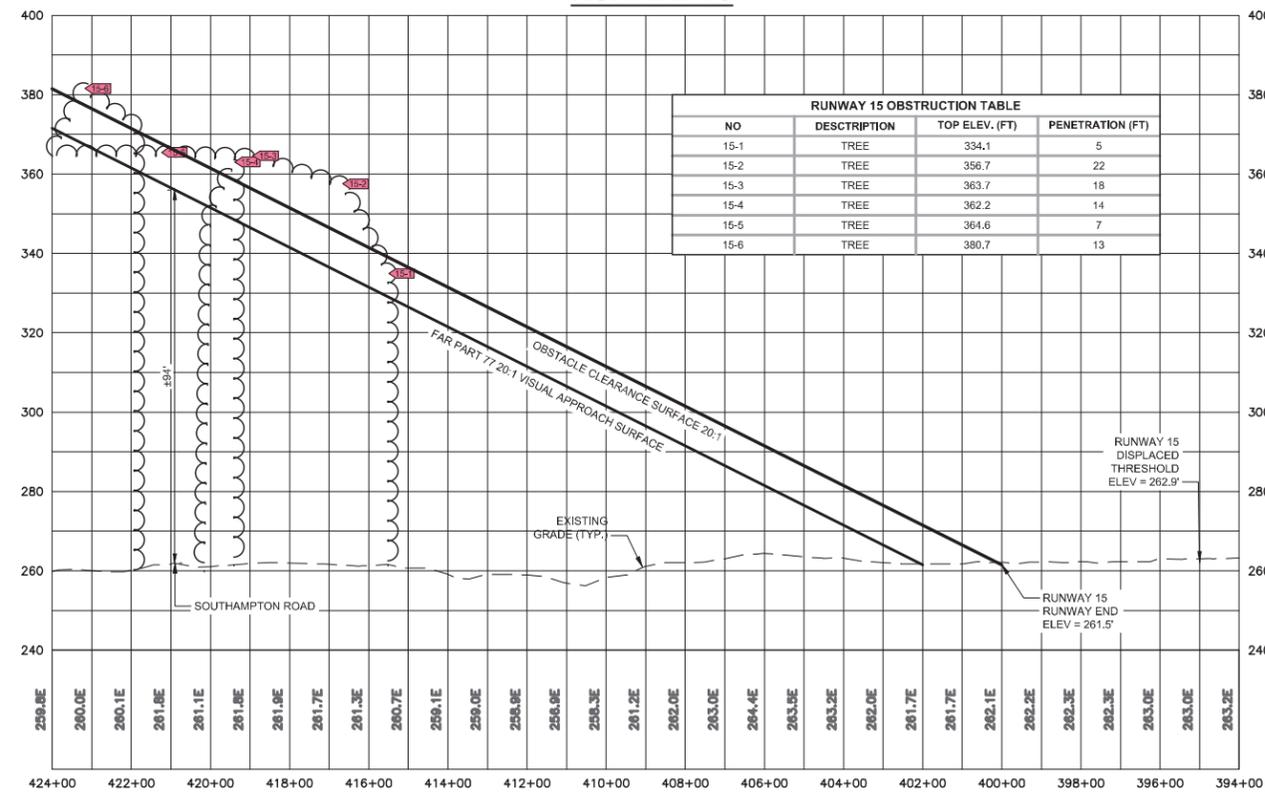

Revision	By	Appd.	MM.DD.YY	Issued	By	Appd.	YY.MM.DD

Permit-Seal

2019_02_08 NOAA MODEL WMM2015

3 Columbia Circle, Suite 6
 Albany, New York 12203
 www.stantec.com

The Contractor shall verify and be responsible for all dimensions. DO NOT scale the drawing - any errors or omissions shall be reported to Stantec without delay. The Copyrights to all design and drawings are the property of Stantec. Reproduction or use for any purpose other than that authorized by Stantec is forbidden.

Client/Project
 WESTFIELD-BARNES REGIONAL AIRPORT

AIRPORT LAYOUT PLAN

WESTFIELD, MASSACHUSETTS

File Name: CAM Dwn. FCD Chkd. PVE Dgn. X YFAM.DD

Title
 RUNWAY 2 APPROACH PLAN AND PROFILE

Project No. 195210988 Scale AS SHOWN

Drawing No. 7 Sheet 7 of 10 Revision 0