

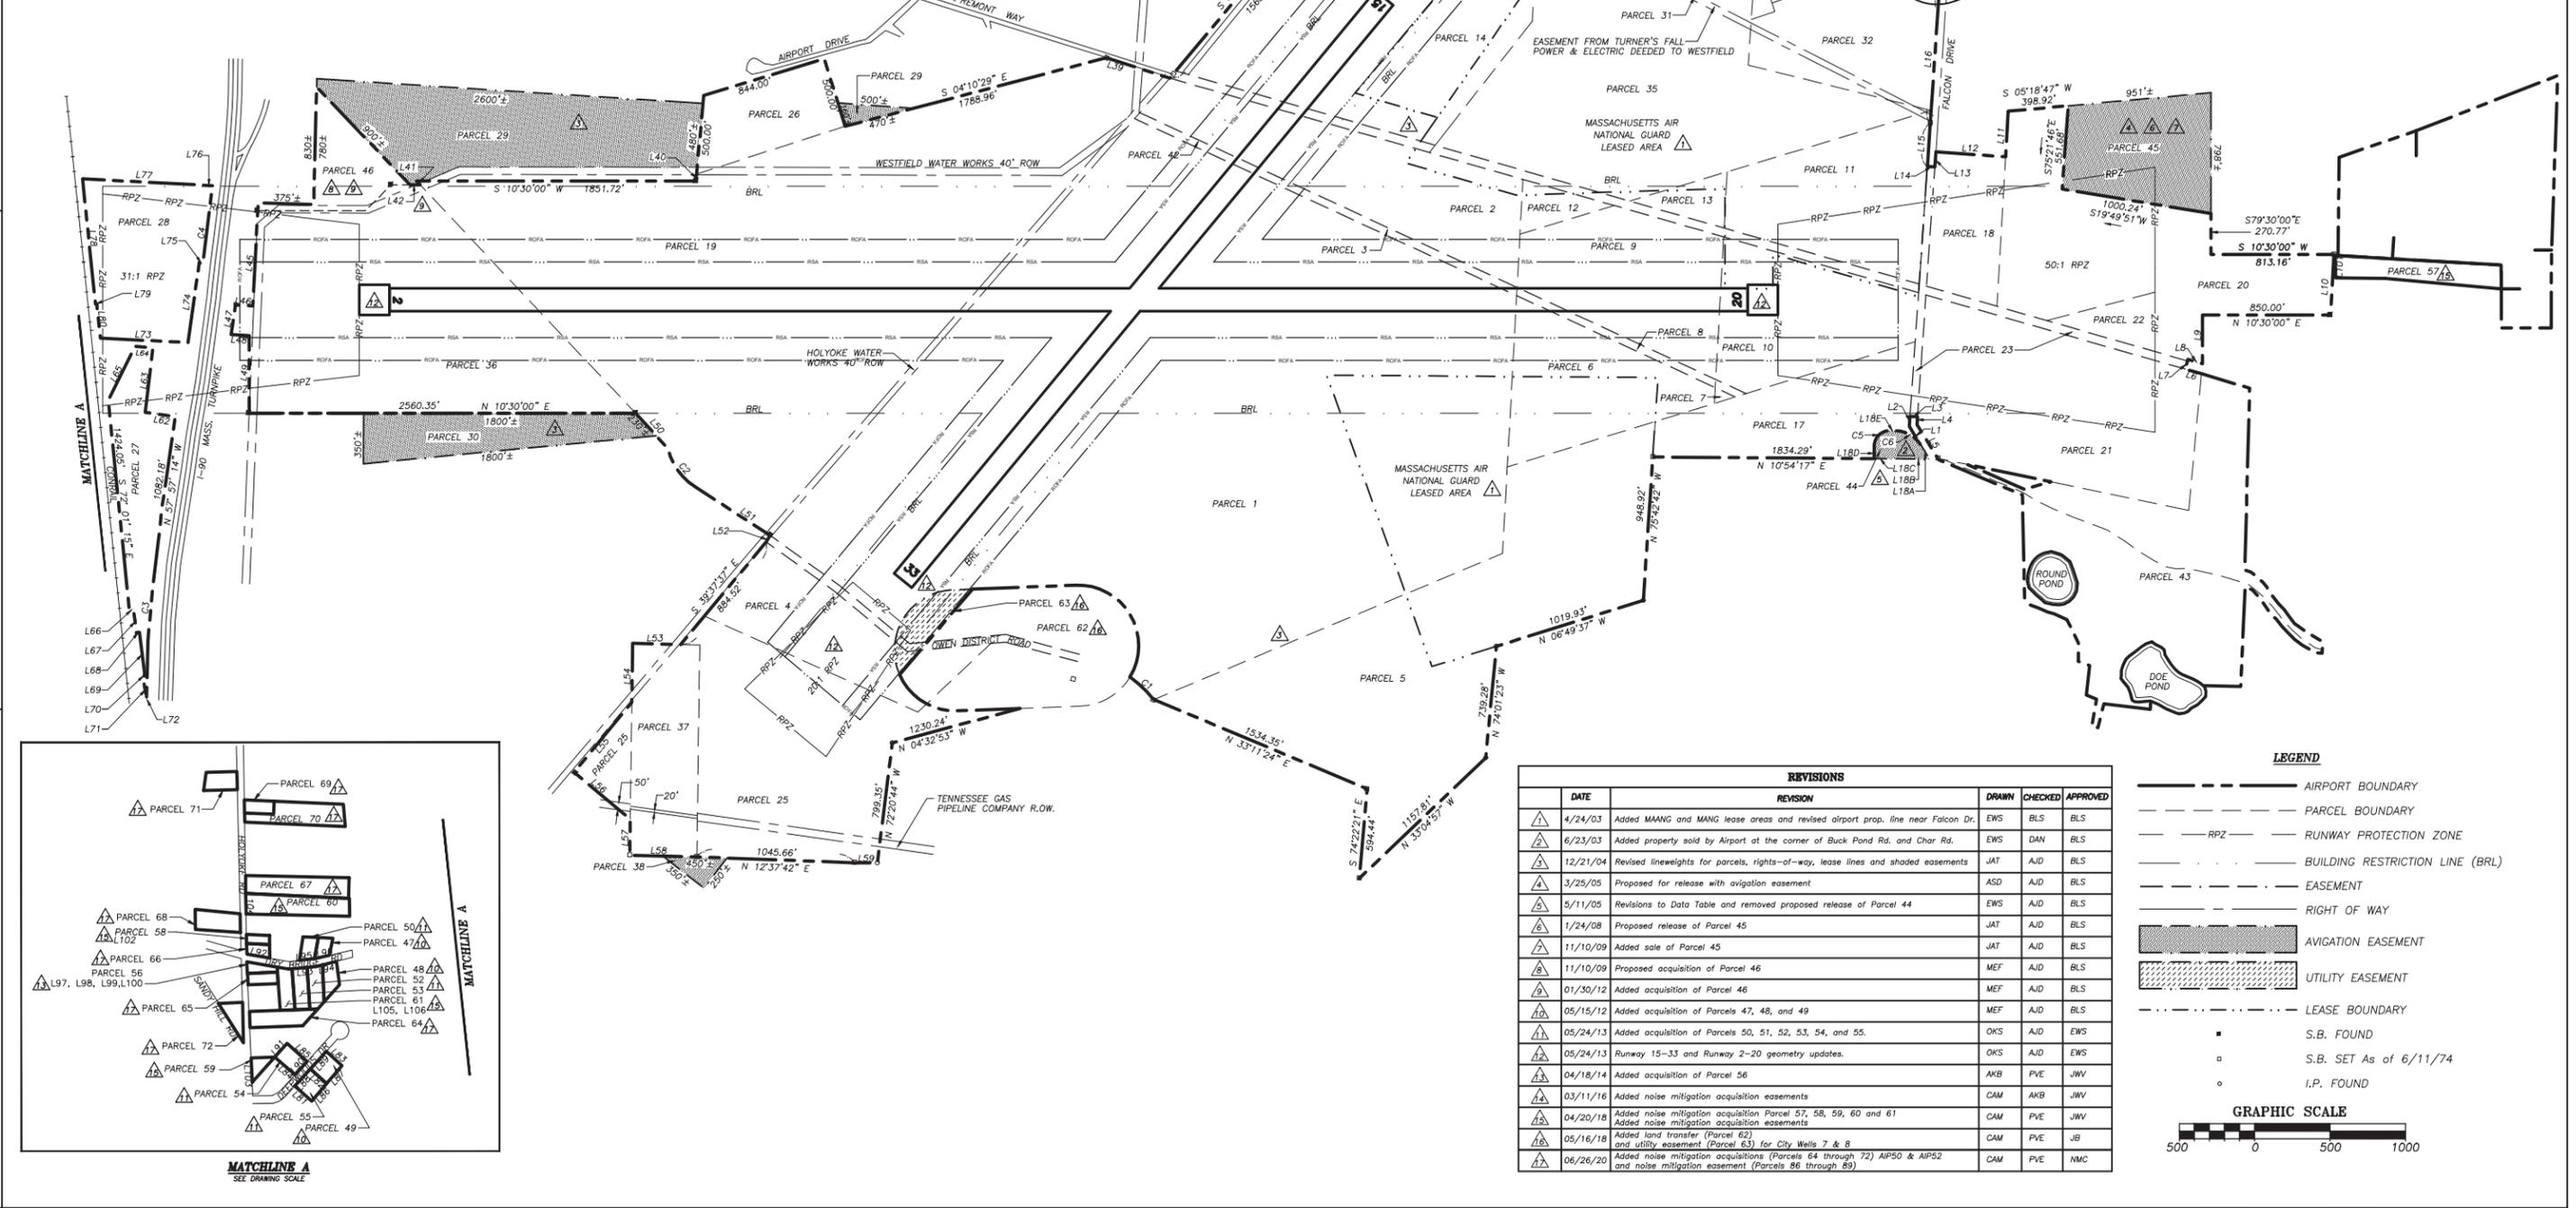


NOTES:  
 1. PROPERTY LINE INFORMATION REVISED IN REVISION 1 WAS OBTAINED FROM "PLAN OF A PORTION OF WESTFIELD-BARNES MUNICIPAL AIRPORT, CITY OF WESTFIELD, HAMPDEN COUNTY, MASSACHUSETTS" DATED 9/26/01 BY SACKETT SURVEY SERVICES, INC. SHEETS 1 THROUGH 4 OF 4. THIS PLAN IS BASED ON "GRID NORTH" AS A COMPUTED MERIDIAN OF THE MASSACHUSETTS STATE PLANE COORDINATE SYSTEM. THE PLANS ARE WERE RECORDED ON IN JUNE OF 2003 AND CAN BE REFERENCED IN BOOK 329 IN PAGES 32 THROUGH 35.  
 2. REVISION 10 AND REVISION 11 INFORMATION WAS TAKEN FROM THE CERTIFIED COPIES FROM THE HAMPDEN COUNTY REGISTRY OF DEEDS, BOOK 111, PAGE 60 (DEEPWOODS DRIVE) AND BOOK 104, PAGE 78 (DRY BRIDGE ROAD). THE PROPERTY BOUNDS WERE PROVIDED BY THE CITY OF WESTFIELD FROM THE CITY OF WESTFIELD GIS. ALL OTHER INFORMATION WAS PROVIDED BY WYLE CORP, EL SEGUNDO, CA 90245.

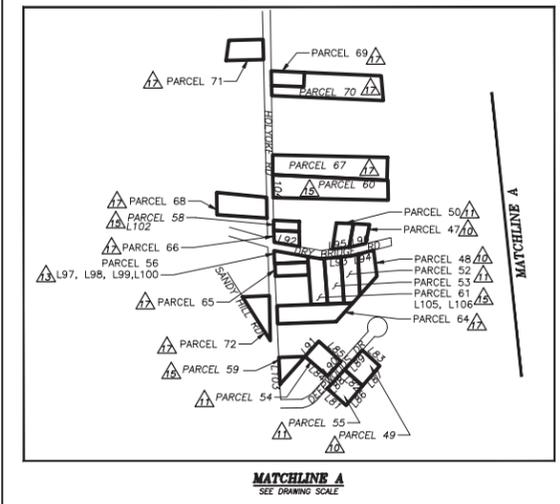

REVISIONS				
DATE	REVISION	DRAWN	CHECKED	APPROVED
4/24/03	Added MANG and MANG lease areas and revised airport prop. line near Falcon Dr.	EWS	BLS	BLS
6/23/03	Added property sold by Airport at the corner of Buck Pond Rd. and Char Rd.	EWS	DAN	BLS
12/21/04	Revised lineweights for parcels, rights-of-way, lease lines and shaded easements	JAT	AJD	BLS
3/25/05	Proposed for release with avigation easement	ASD	AJD	BLS
5/11/05	Revisions to Data Table and removed proposed release of Parcel 44	EWS	AJD	BLS
1/24/08	Proposed release of Parcel 45	JAT	AJD	BLS
11/10/09	Added sale of Parcel 45	JAT	AJD	BLS
11/10/09	Proposed acquisition of Parcel 46	MEF	AJD	BLS
01/30/12	Added acquisition of Parcel 46	MEF	AJD	BLS
05/15/12	Added acquisition of Parcels 47, 48, and 49	MEF	AJD	BLS
05/24/13	Added acquisition of Parcels 50, 51, 52, 53, 54, and 55.	OKS	AJD	EWS
05/24/13	Runway 15-33 and Runway 2-20 geometry updates.	OKS	AJD	EWS
04/18/14	Added acquisition of Parcel 56	AKB	PVE	JWV
03/11/16	Added noise mitigation acquisition easements	CAM	AKB	JWV
04/20/18	Added noise mitigation acquisition Parcel 57, 58, 59, 60 and 61 Added noise mitigation acquisition easements	CAM	PVE	JWV
05/16/18	Added land transfer (Parcel 62) and utility easement (Parcel 63) for City Wells 7 & 8	CAM	PVE	JB
06/26/20	Added noise mitigation acquisitions (Parcels 64 through 72) AIP50 & AIP52 and noise mitigation easement (Parcels 86 through 89)	CAM	PVE	NMC

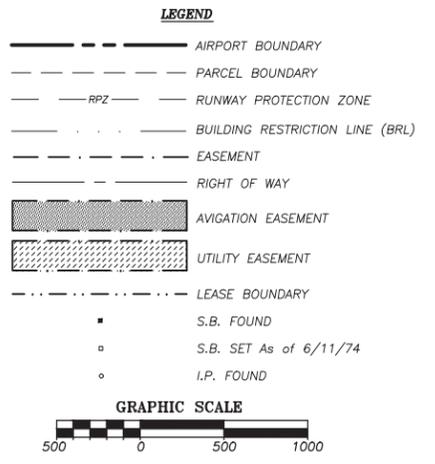

Revision _____ By _____ Appd _____ Issued _____ By _____ Appd _____	Permit/Seal _____	<p>Stantec Consulting Services Inc.          3 Columbia Circle Suite 6          Albany NY 12203-5158          Tel: (518) 452-4358          www.stantec.com</p> <p>Copyright Reserved  <small>The Contractor shall verify and be responsible for all dimensions. DO NOT scale the drawing - any errors or omissions shall be reported to Stantec without delay.          The Copyrights to all designs and drawings are the property of Stantec. Reproduction or use for any purpose other than that authorized by Stantec is forbidden.</small></p>	Client/Project Logo _____	Client/Project WESTFIELD-BARNES REGIONAL AIRPORT  <b>EXHIBIT A</b>  WESTFIELD, MASSACHUSETTS  File Name: WESTFIELD-EXHIBIT-A-REVISION-17-24X36 2020.06.26 Dwn. Dsgn. Chkd. YYY.YMM.DD	Title <b>AIRPORT PROPERTY INVENTORY MAP</b>  Project No. 195210763 Scale 1" = 500' Revision Sheet _____ Drawing No. EX-1 1 of 2
--	-------------------	---	---------------------------	--	--